



1 - SURVEYORS & ENGINEERS  
 2 - SURVEYORS, S.C. #2666  
 (001)



Book 24  
 Page 1985  
 2-10-19  
 J. L. Thomas, Jr.

I, JOHN DAVID BASS, HEREBY STATE TO THE BEST OF MY KNOWLEDGE, INFORMATION AND BELIEF THAT THE SURVEY SHOWN HEREON WAS MADE IN ACCORDANCE WITH THE REQUIREMENTS OF THE STANDARD SURVEYING MANUAL FOR THE PRACTICE OF LAND SURVEYING IN SOUTH CAROLINA AND METS ON ALL THE REQUISITES FOR A CLASS A SURVEYOR AS SPECIFIED THEREIN AND THERE ARE NO VISIBLE ENCUMBRANCES OR PROJECTIONS OTHER THAN THOSE NOTED ABOVE.


**David Bass**  
 Surveyor

Not Examined  
 Pending Certificate



PLAT OF A 73.32 ACRE TRACT OF LAND, LOCATED SOUTHEAST OF THE TOWN OF SMOAKS,  
 SURVEYED FOR \_\_\_\_\_  
 MARTIN L. THOMAS, JR.

SOUTH CAROLINA  
 COLLETON COUNTY  
 JANUARY 30, 1995  
 JOB NO. 95-021

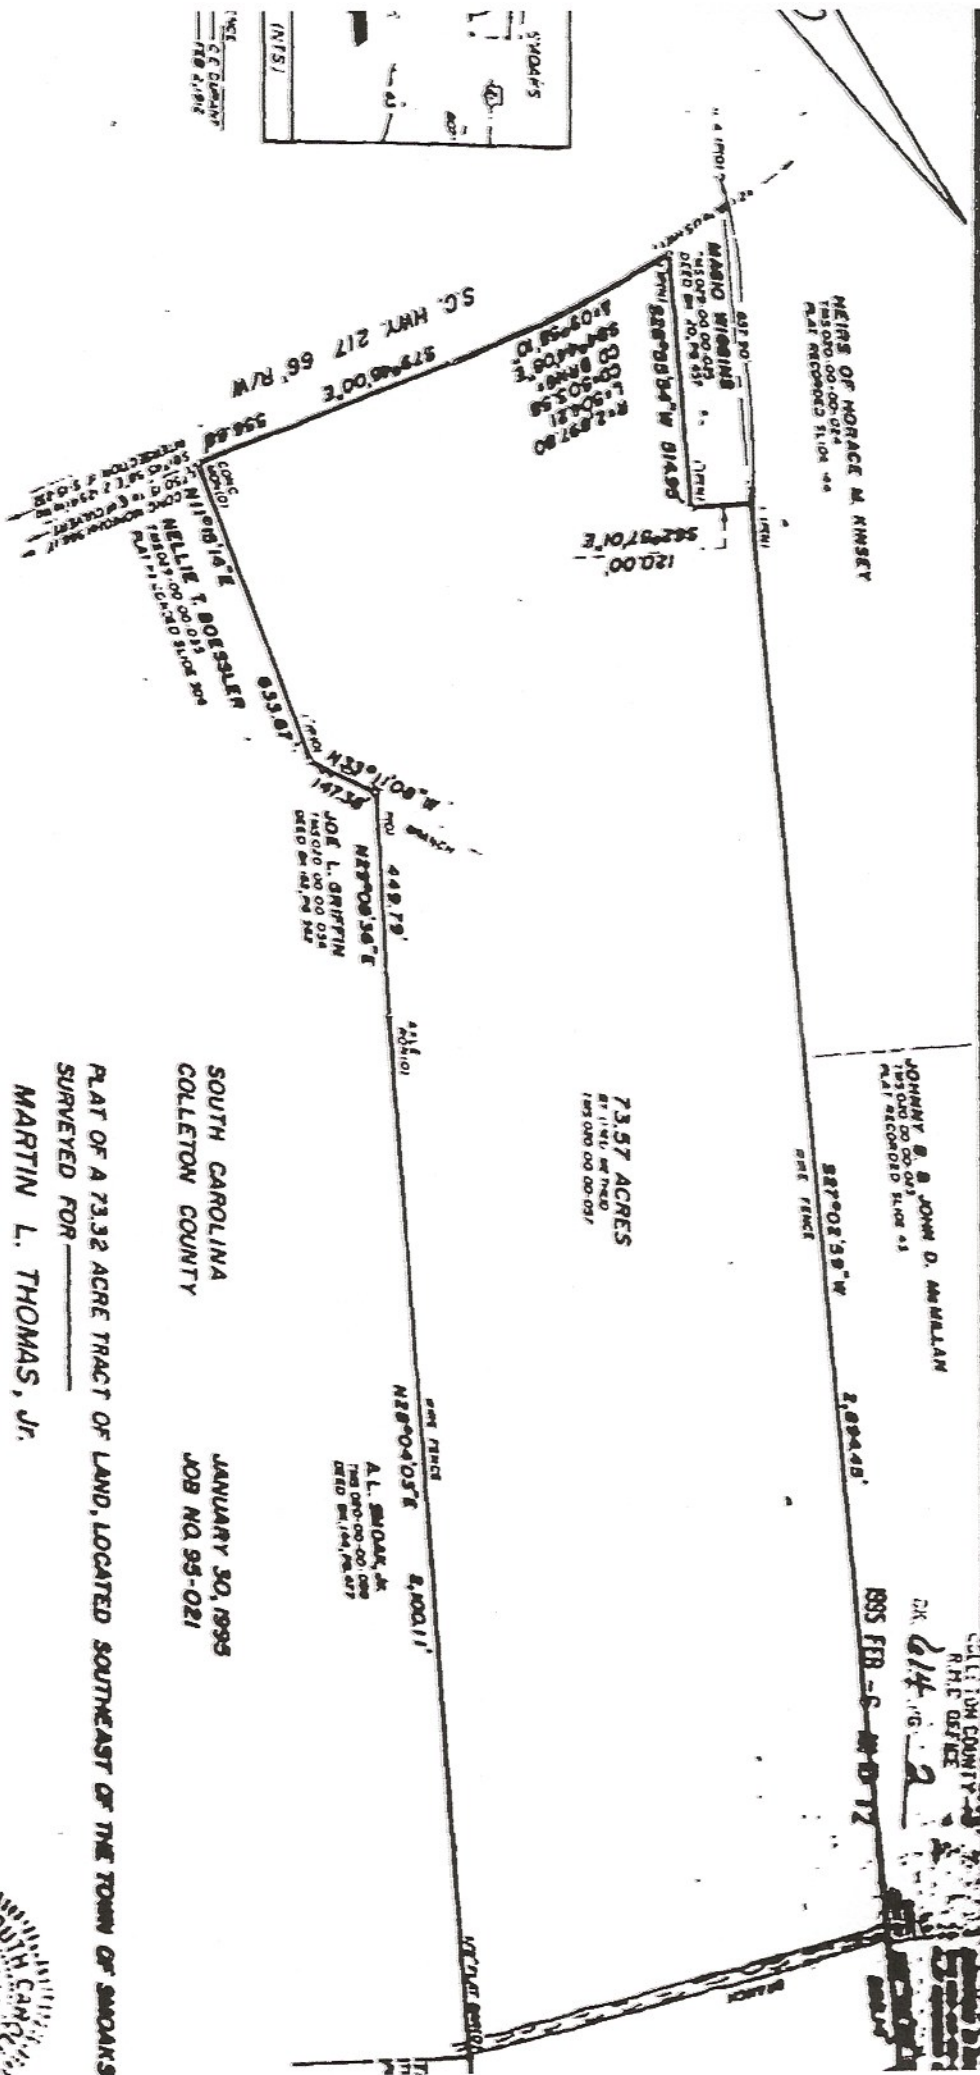

JOHANNY B. & JOHN D. AMMILLAN  
 195 000 00 00 03  
 PLAT RECORDED SLUG 43

COLLETON COUNTY  
 R.H.C. OFFICE  
 1995 FEB - 5 - 1995

BOOK 24  
 PAGE 1985